


Site Sections

Public Assembly Campus

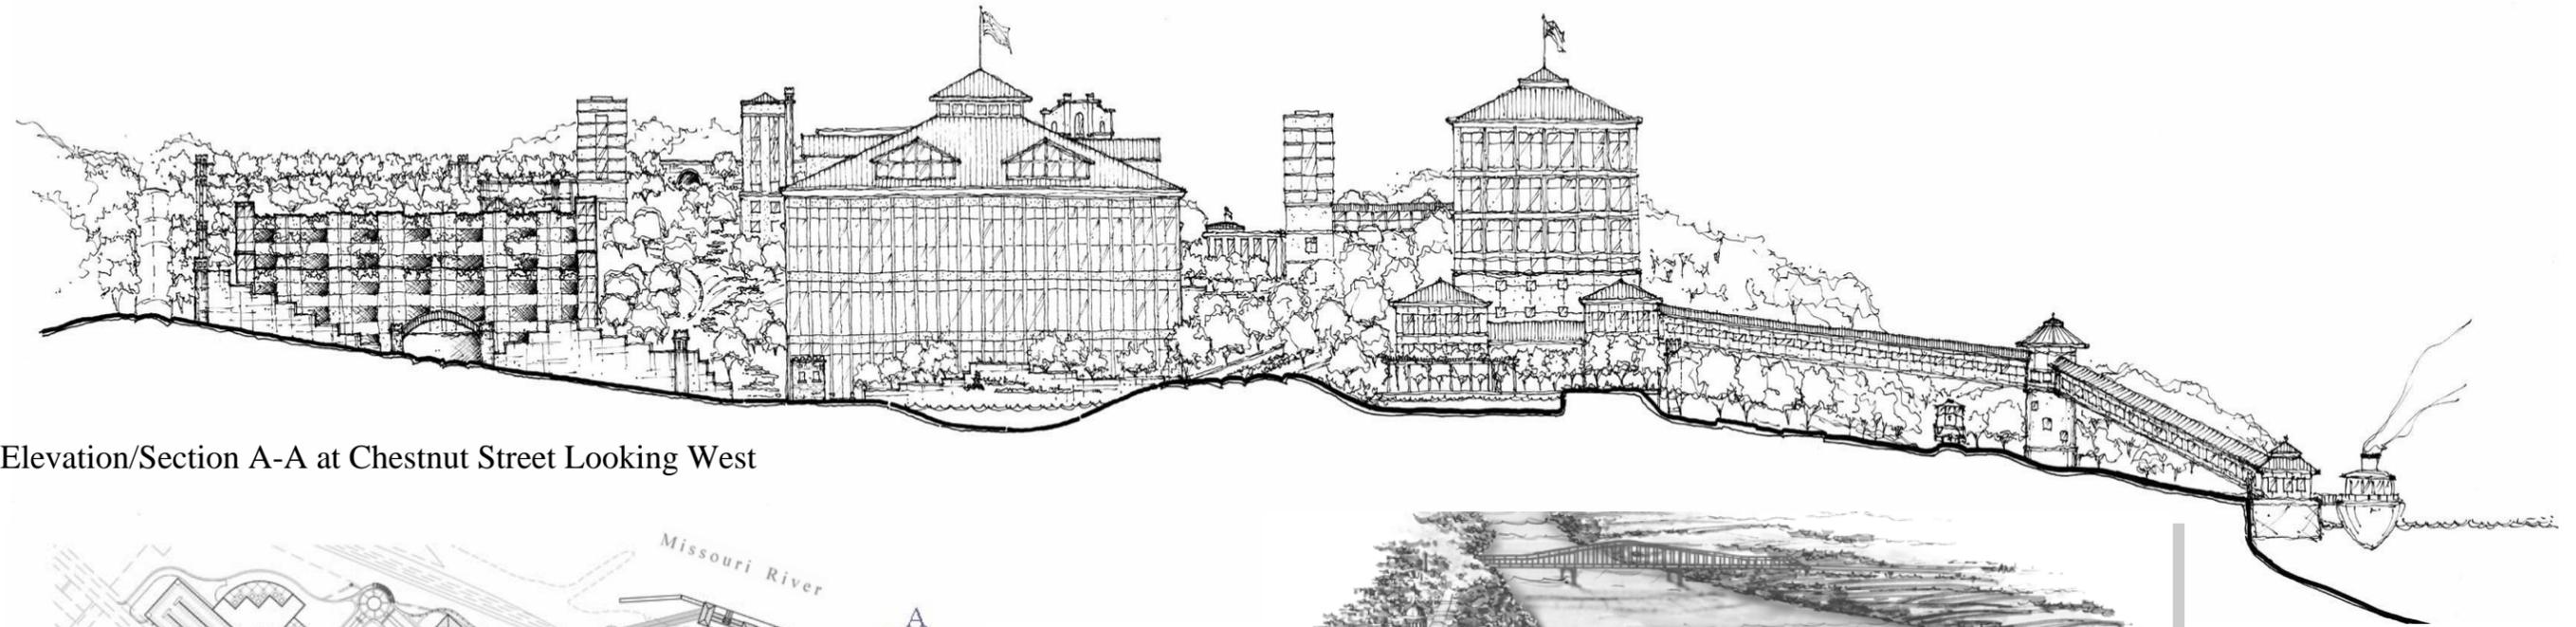

Elevation/Section A-A at Chestnut Street Looking West




The MSP Redevelopment Plan




View Looking West

Site Sections

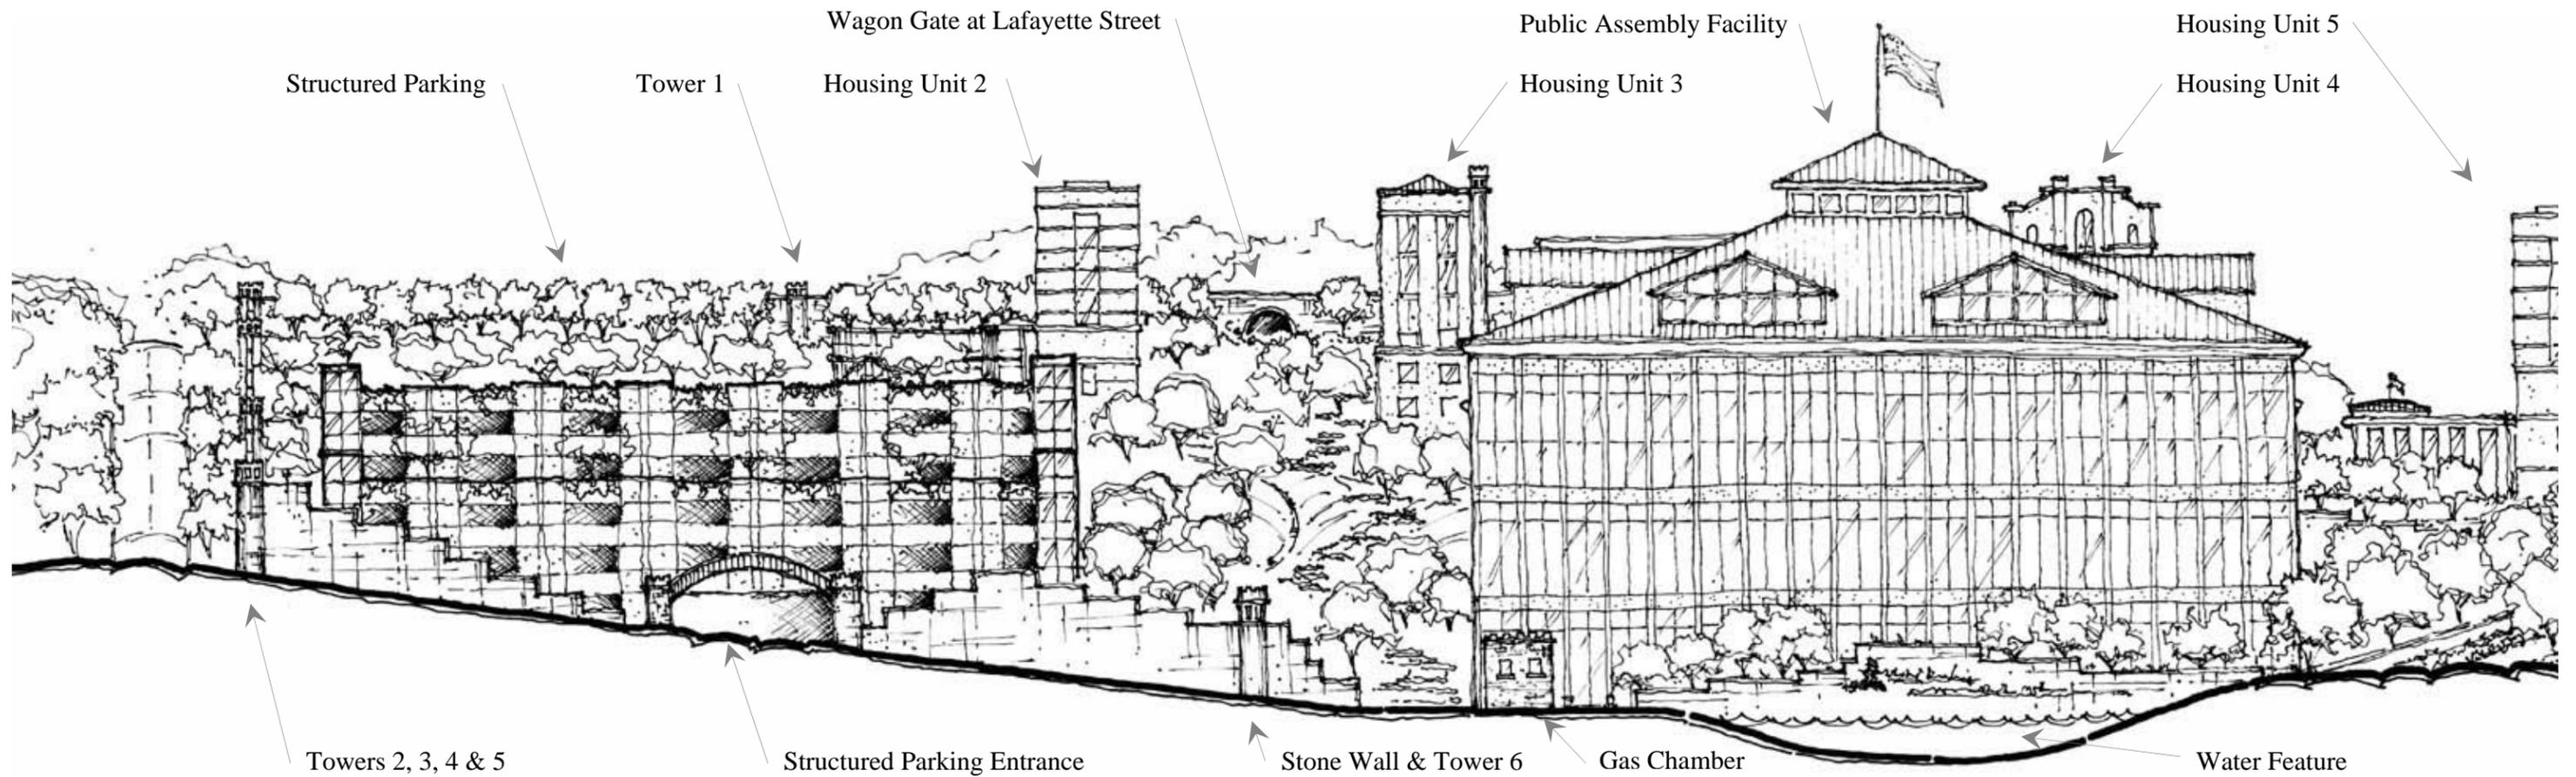


Elevation/Section A-A Enlarged

Site Sections

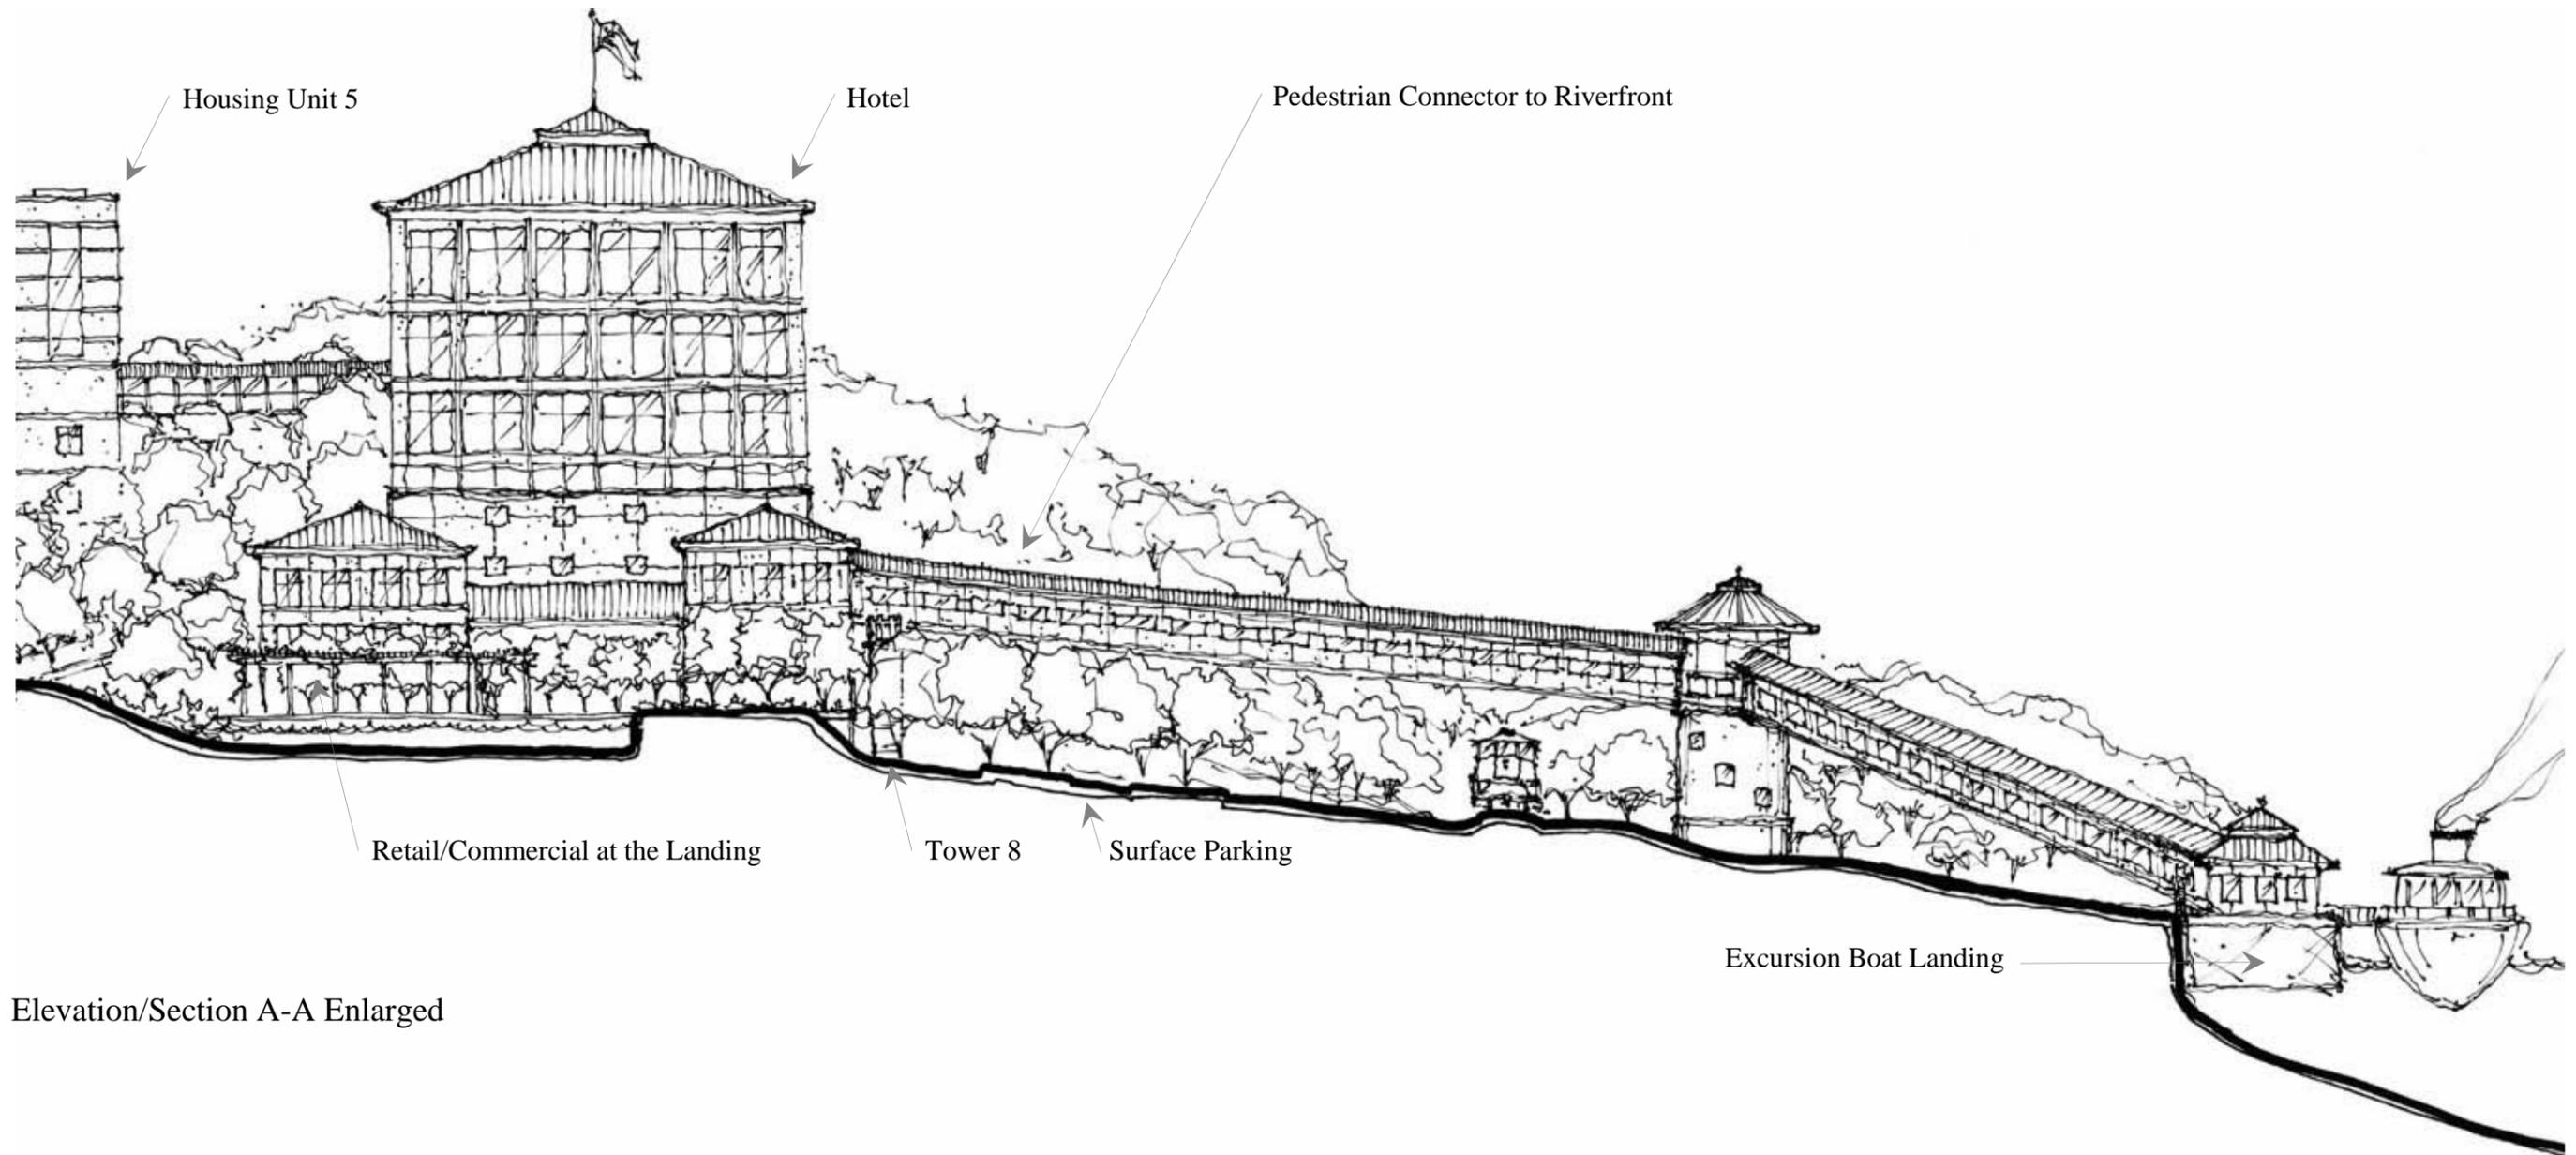


Elevation/Section A-A Enlarged


Site Sections

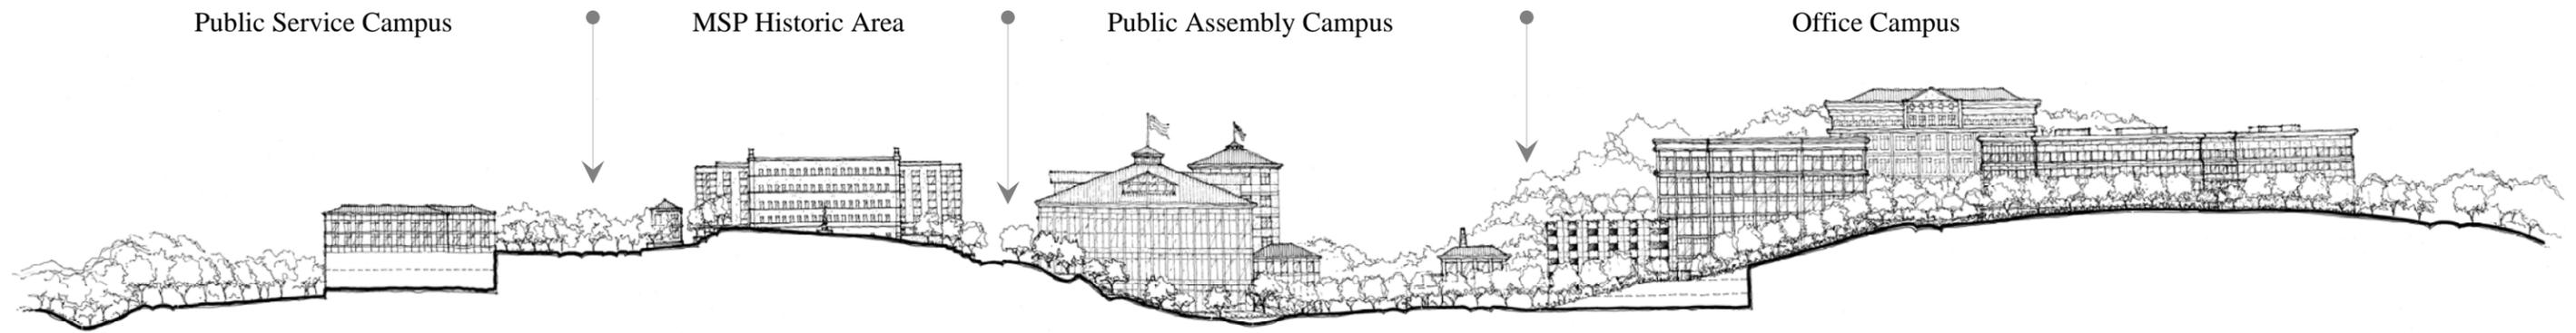

Elevation/Section B-B Looking North

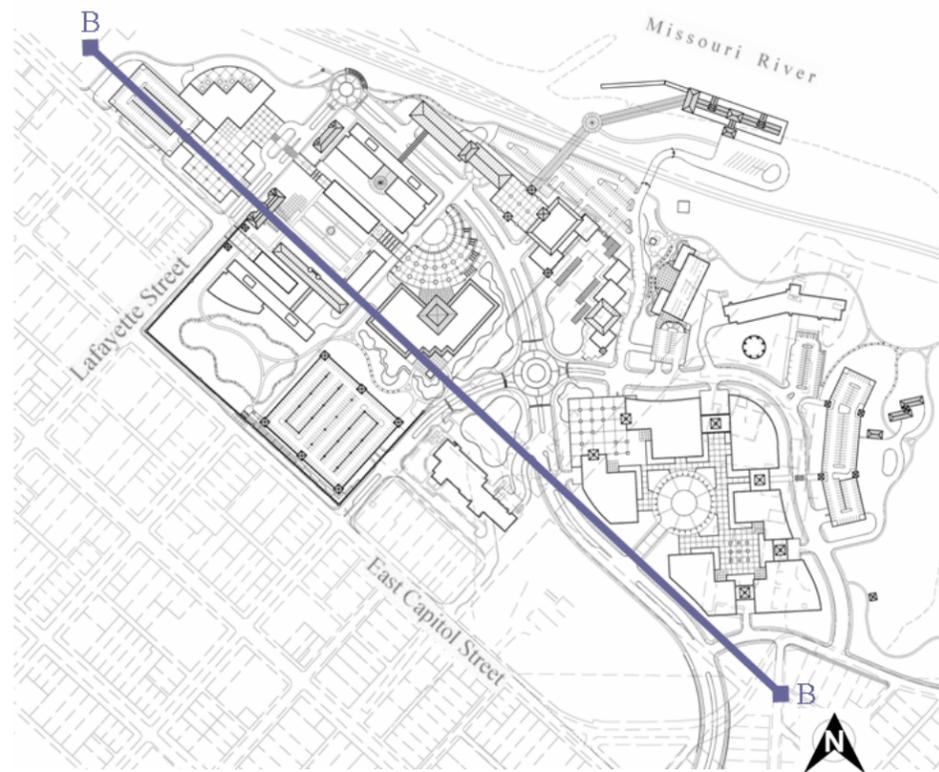


The MSP Redevelopment Plan

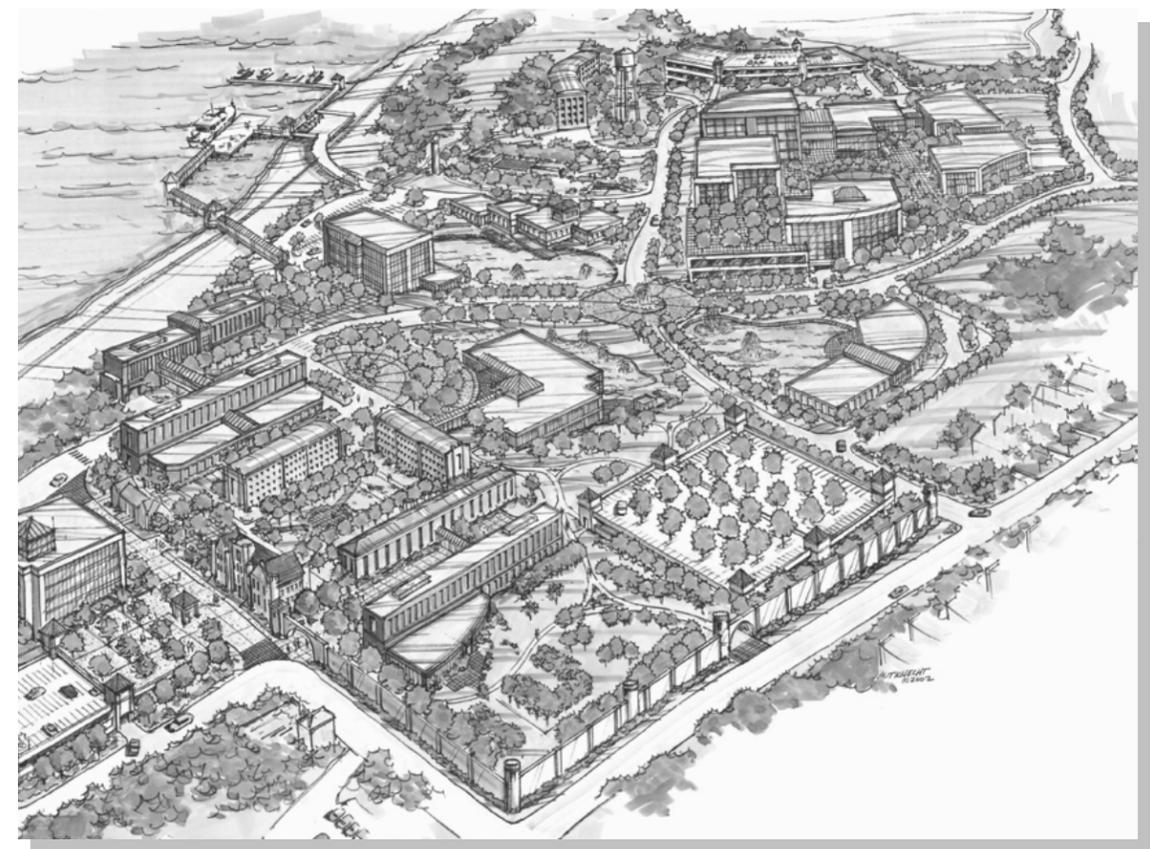


View Looking East

Site Sections

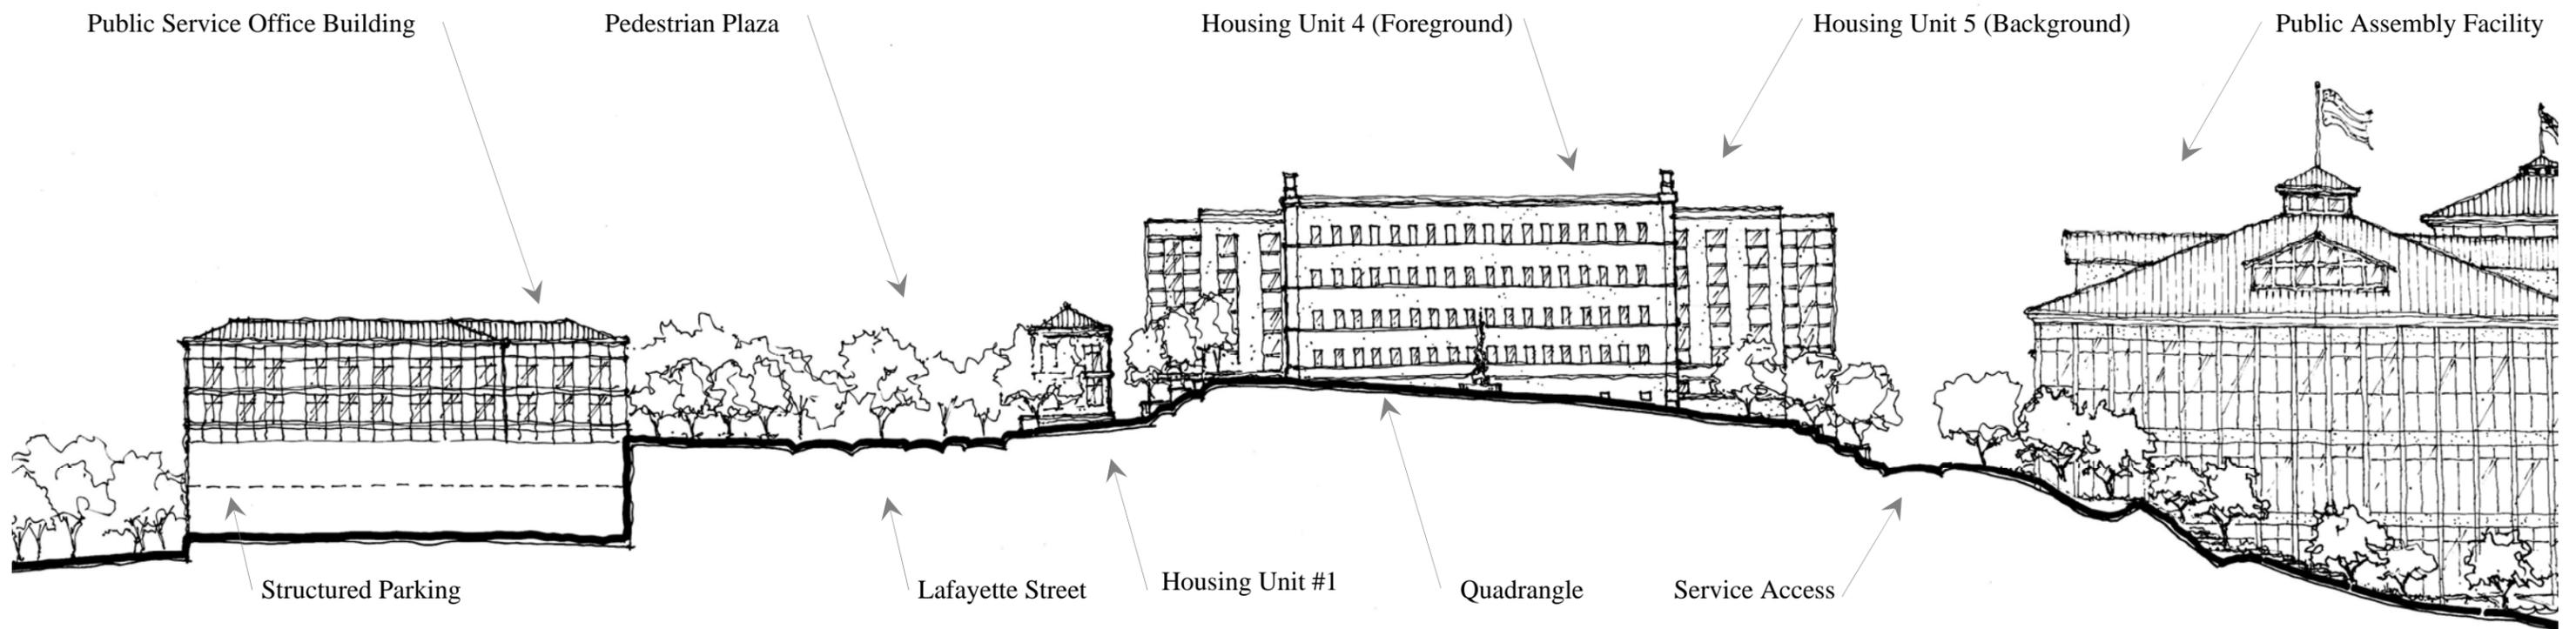


Elevation/Section B-B Enlarged

Site Sections

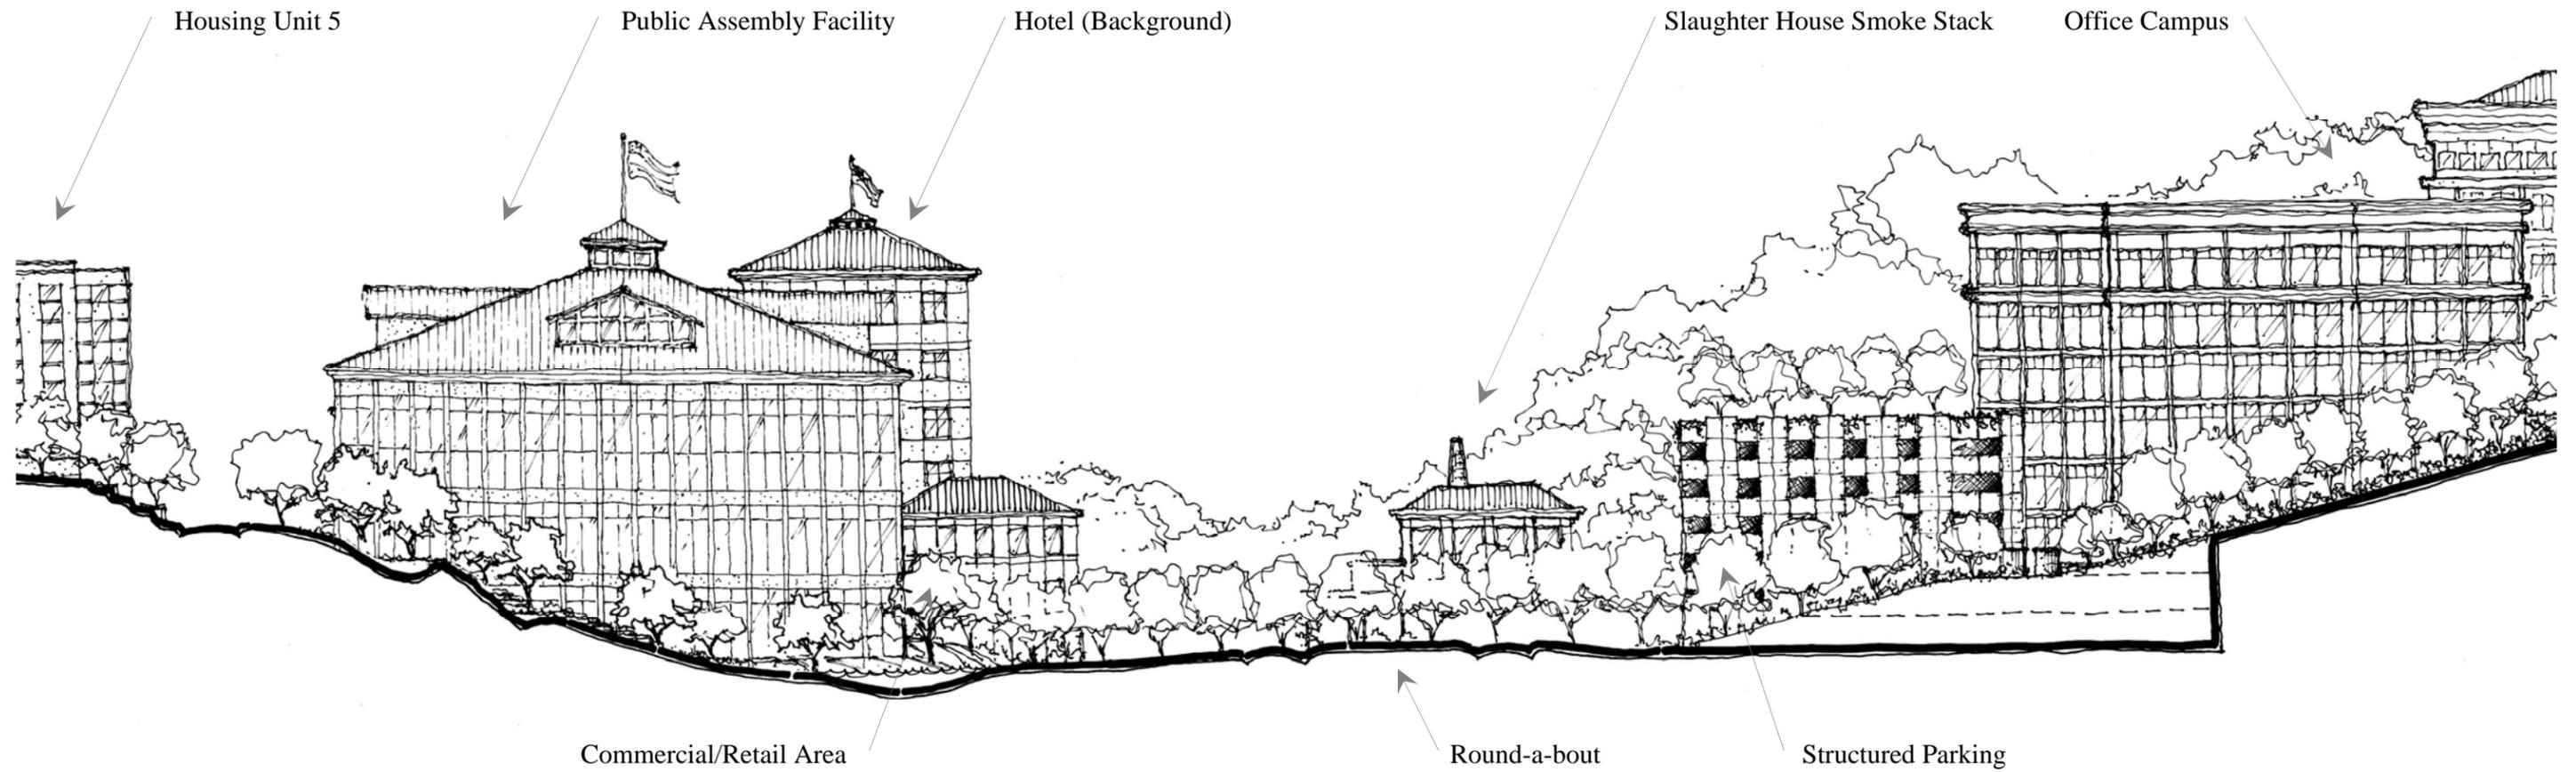


Elevation/Section B-B Enlarged

Site Sections

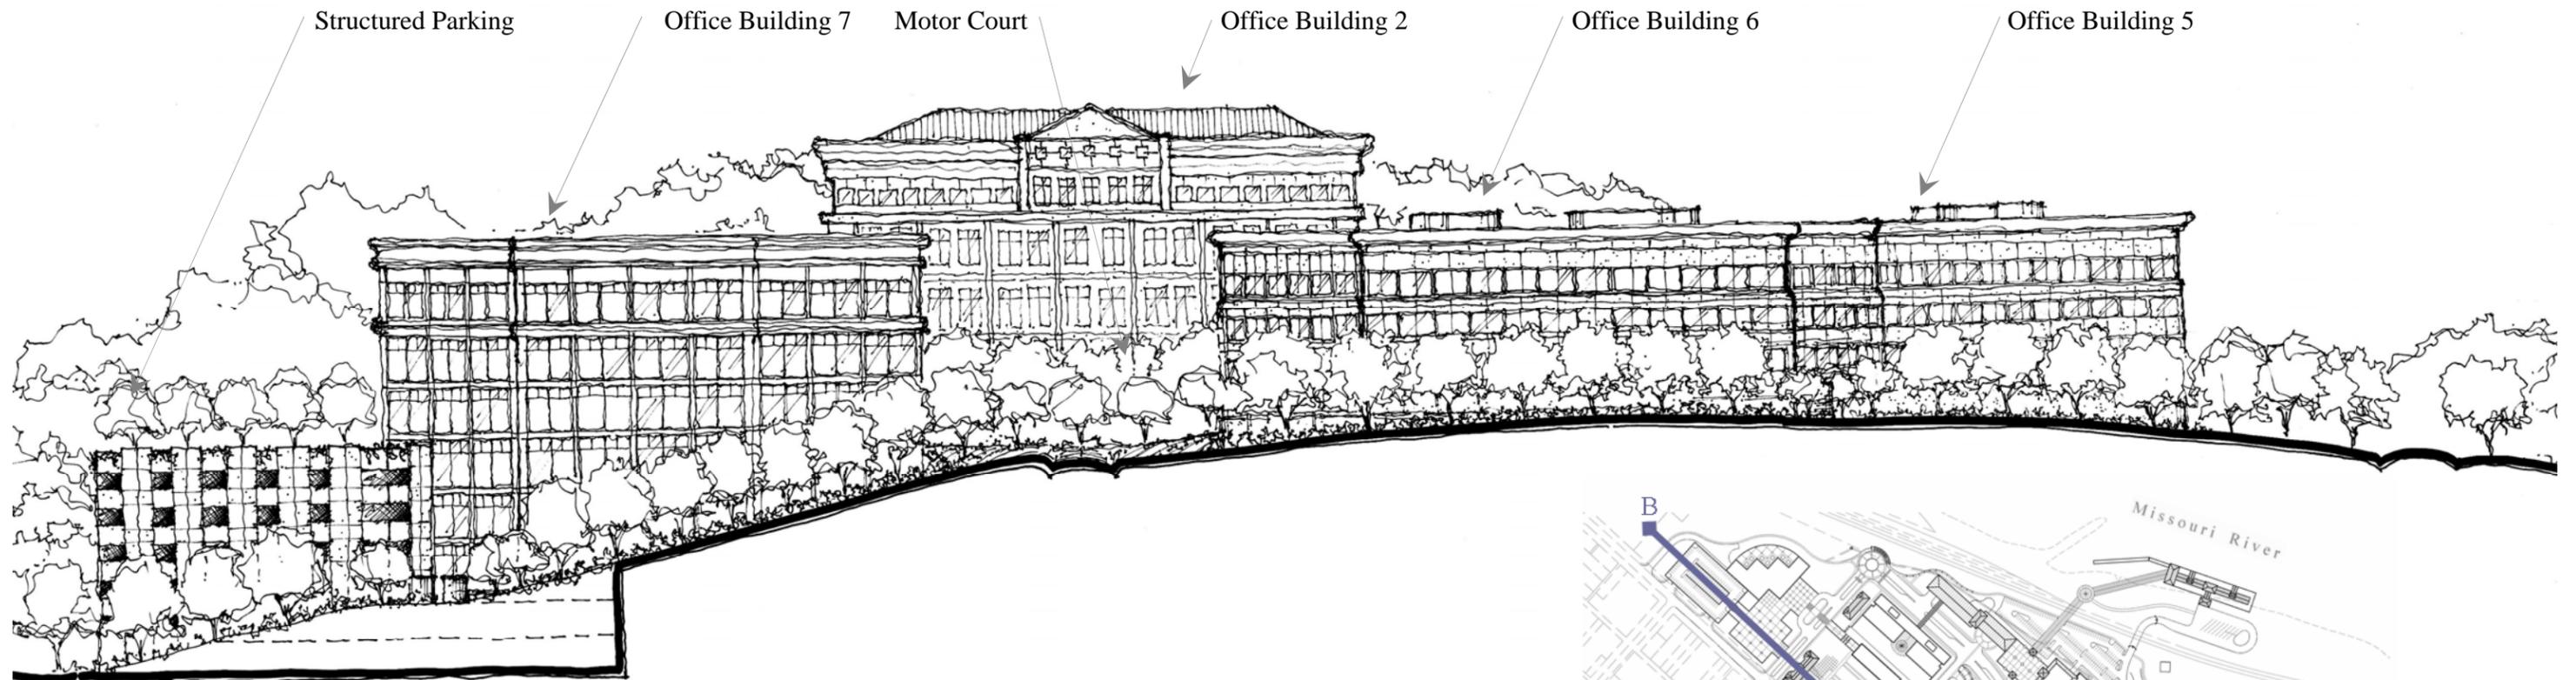

Elevation/Section B-B Enlarged

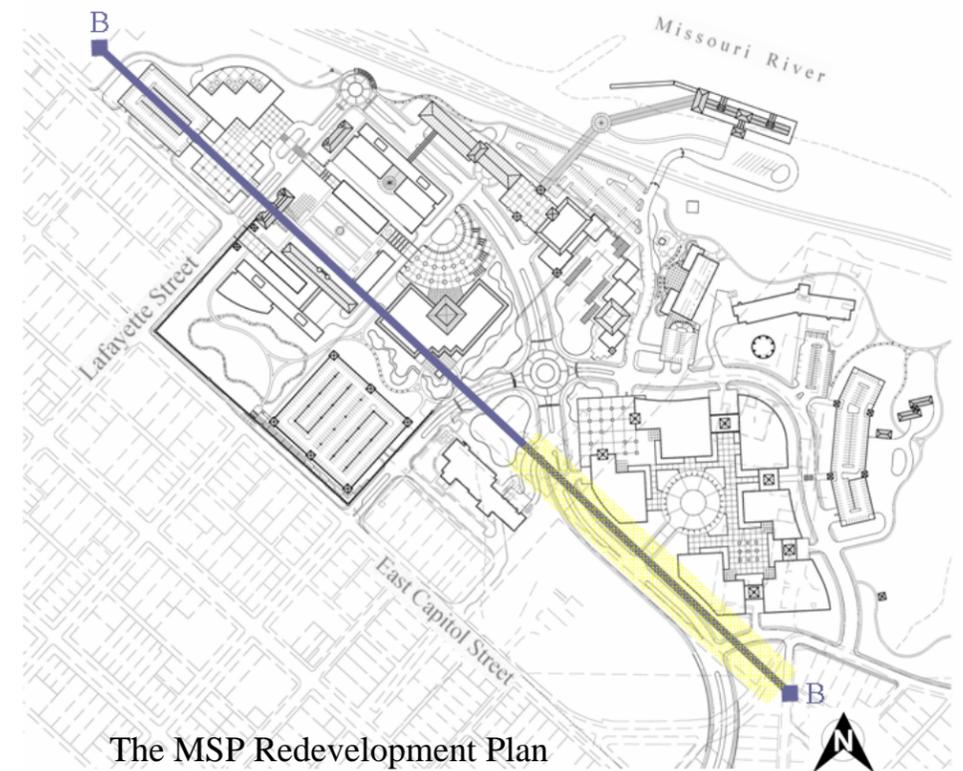

The MSP Redevelopment Plan